



WT ARCHITECTURE




IONA VILLAGE HALL
CAPITAL GRANT APPLICATION CHECKLIST 3
APPENDIX A | *Drawn Information*

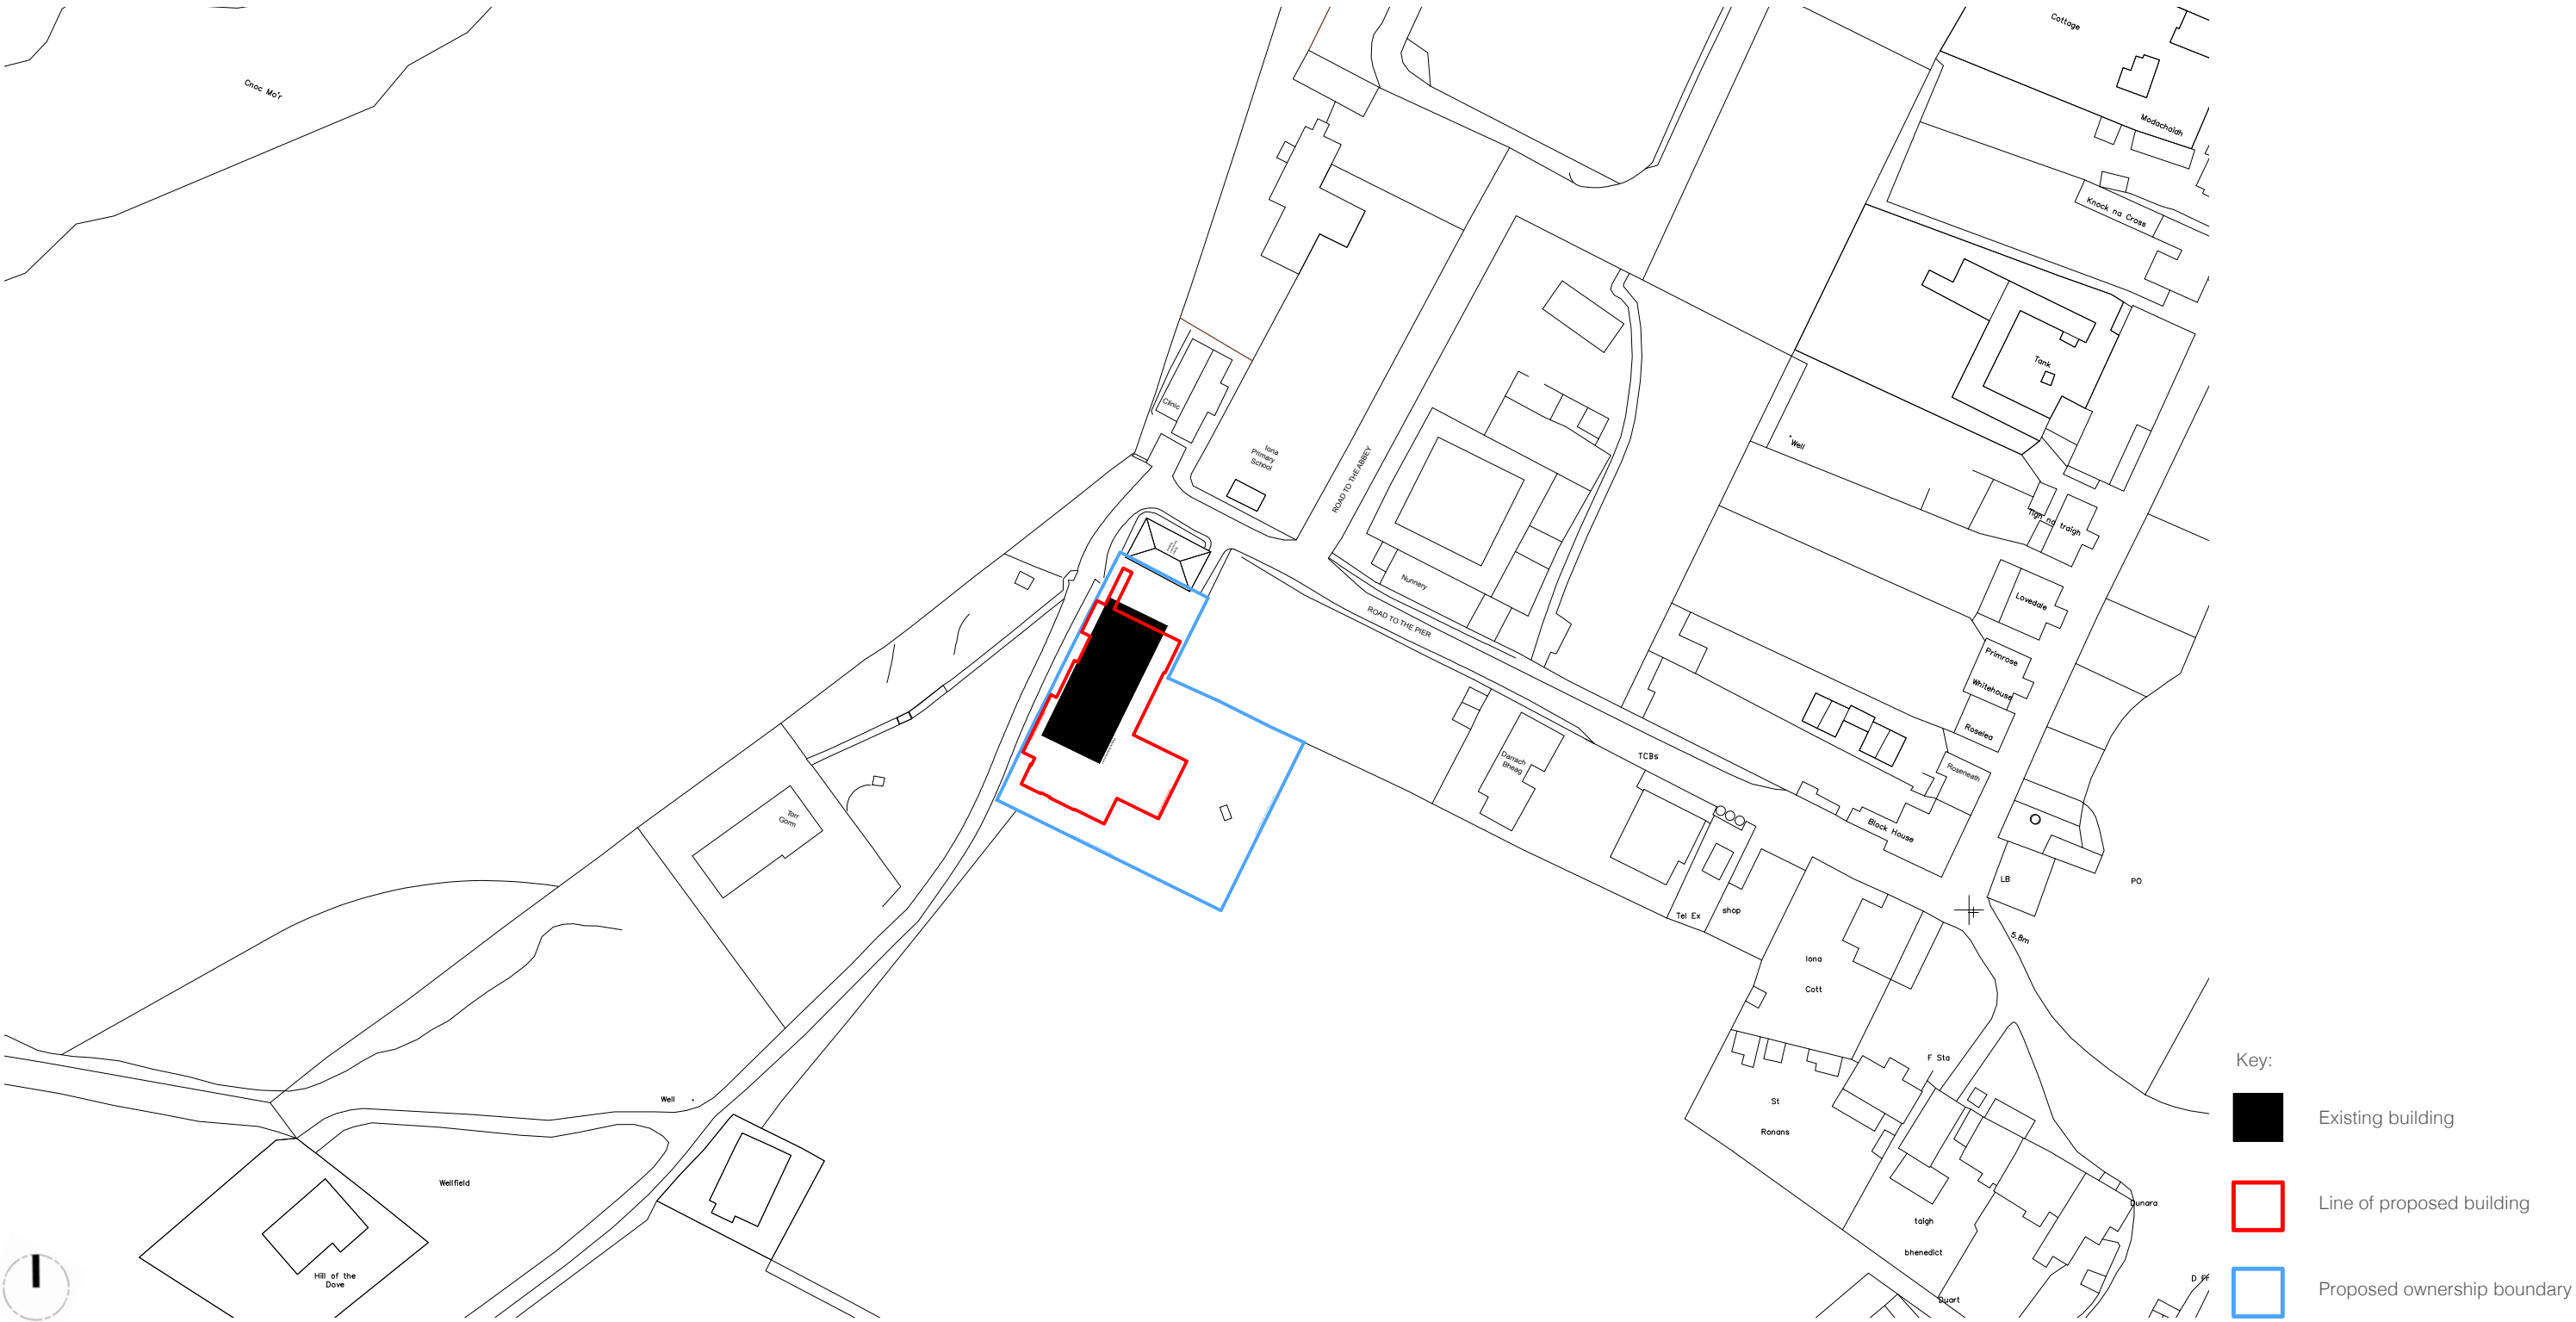


Location plan | scale 1:1000

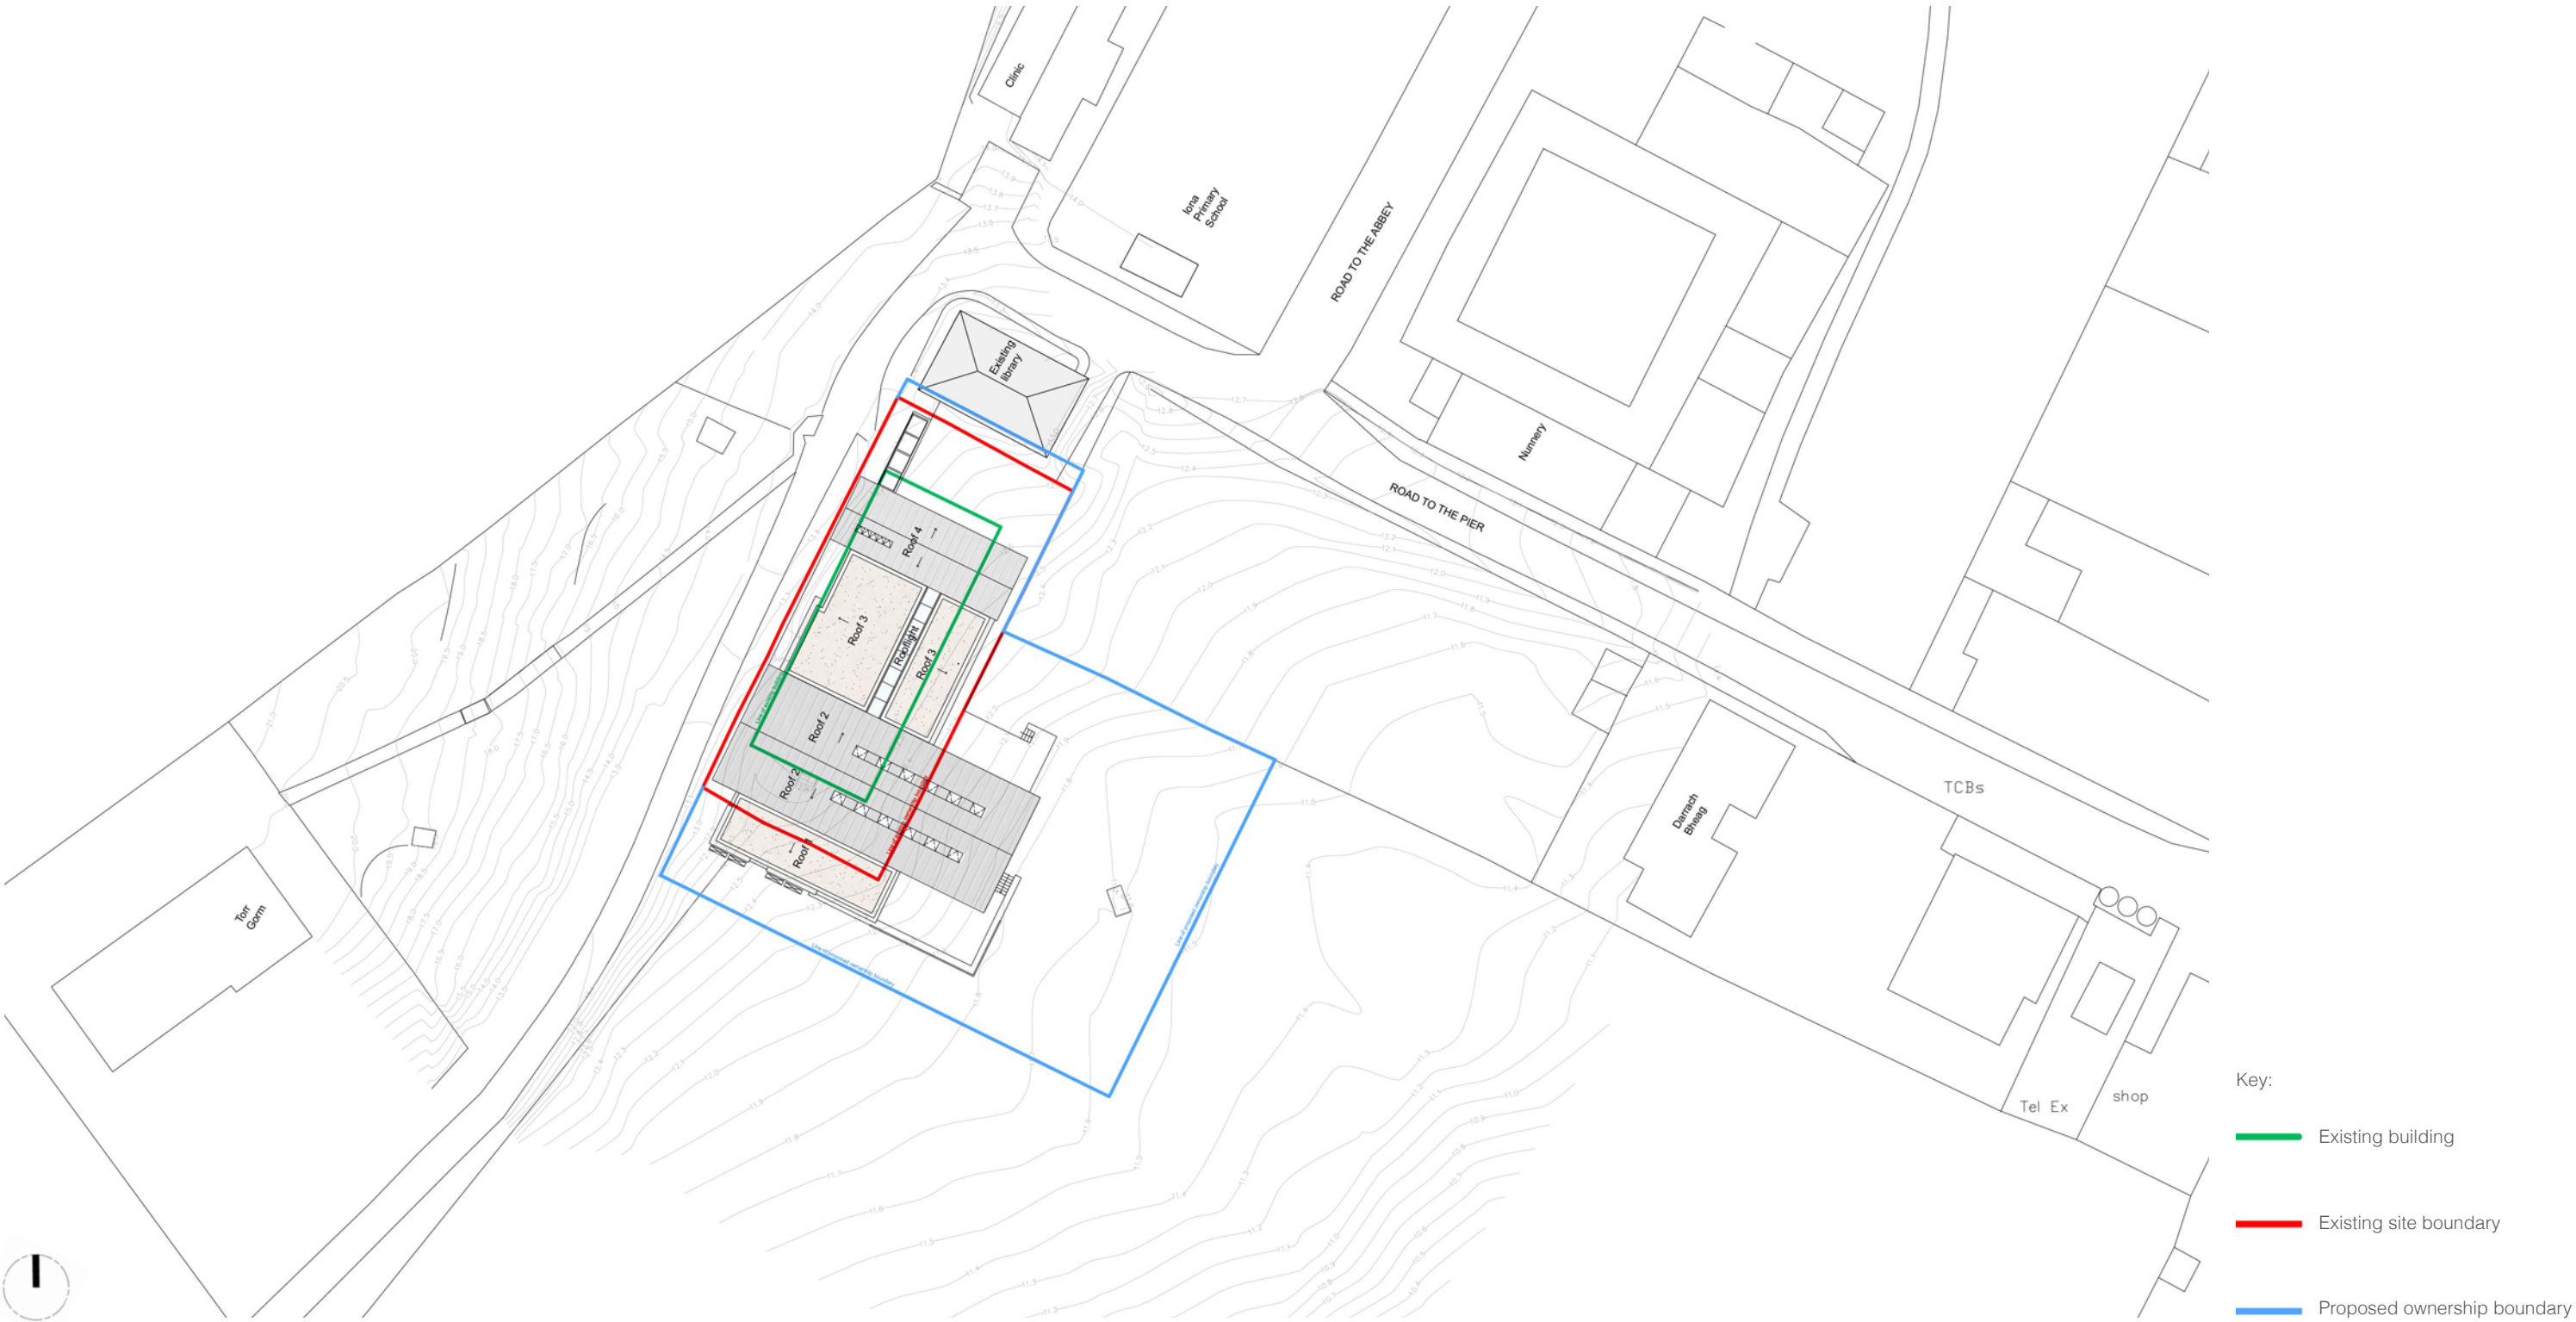

Proposed site plan | scale 1:500

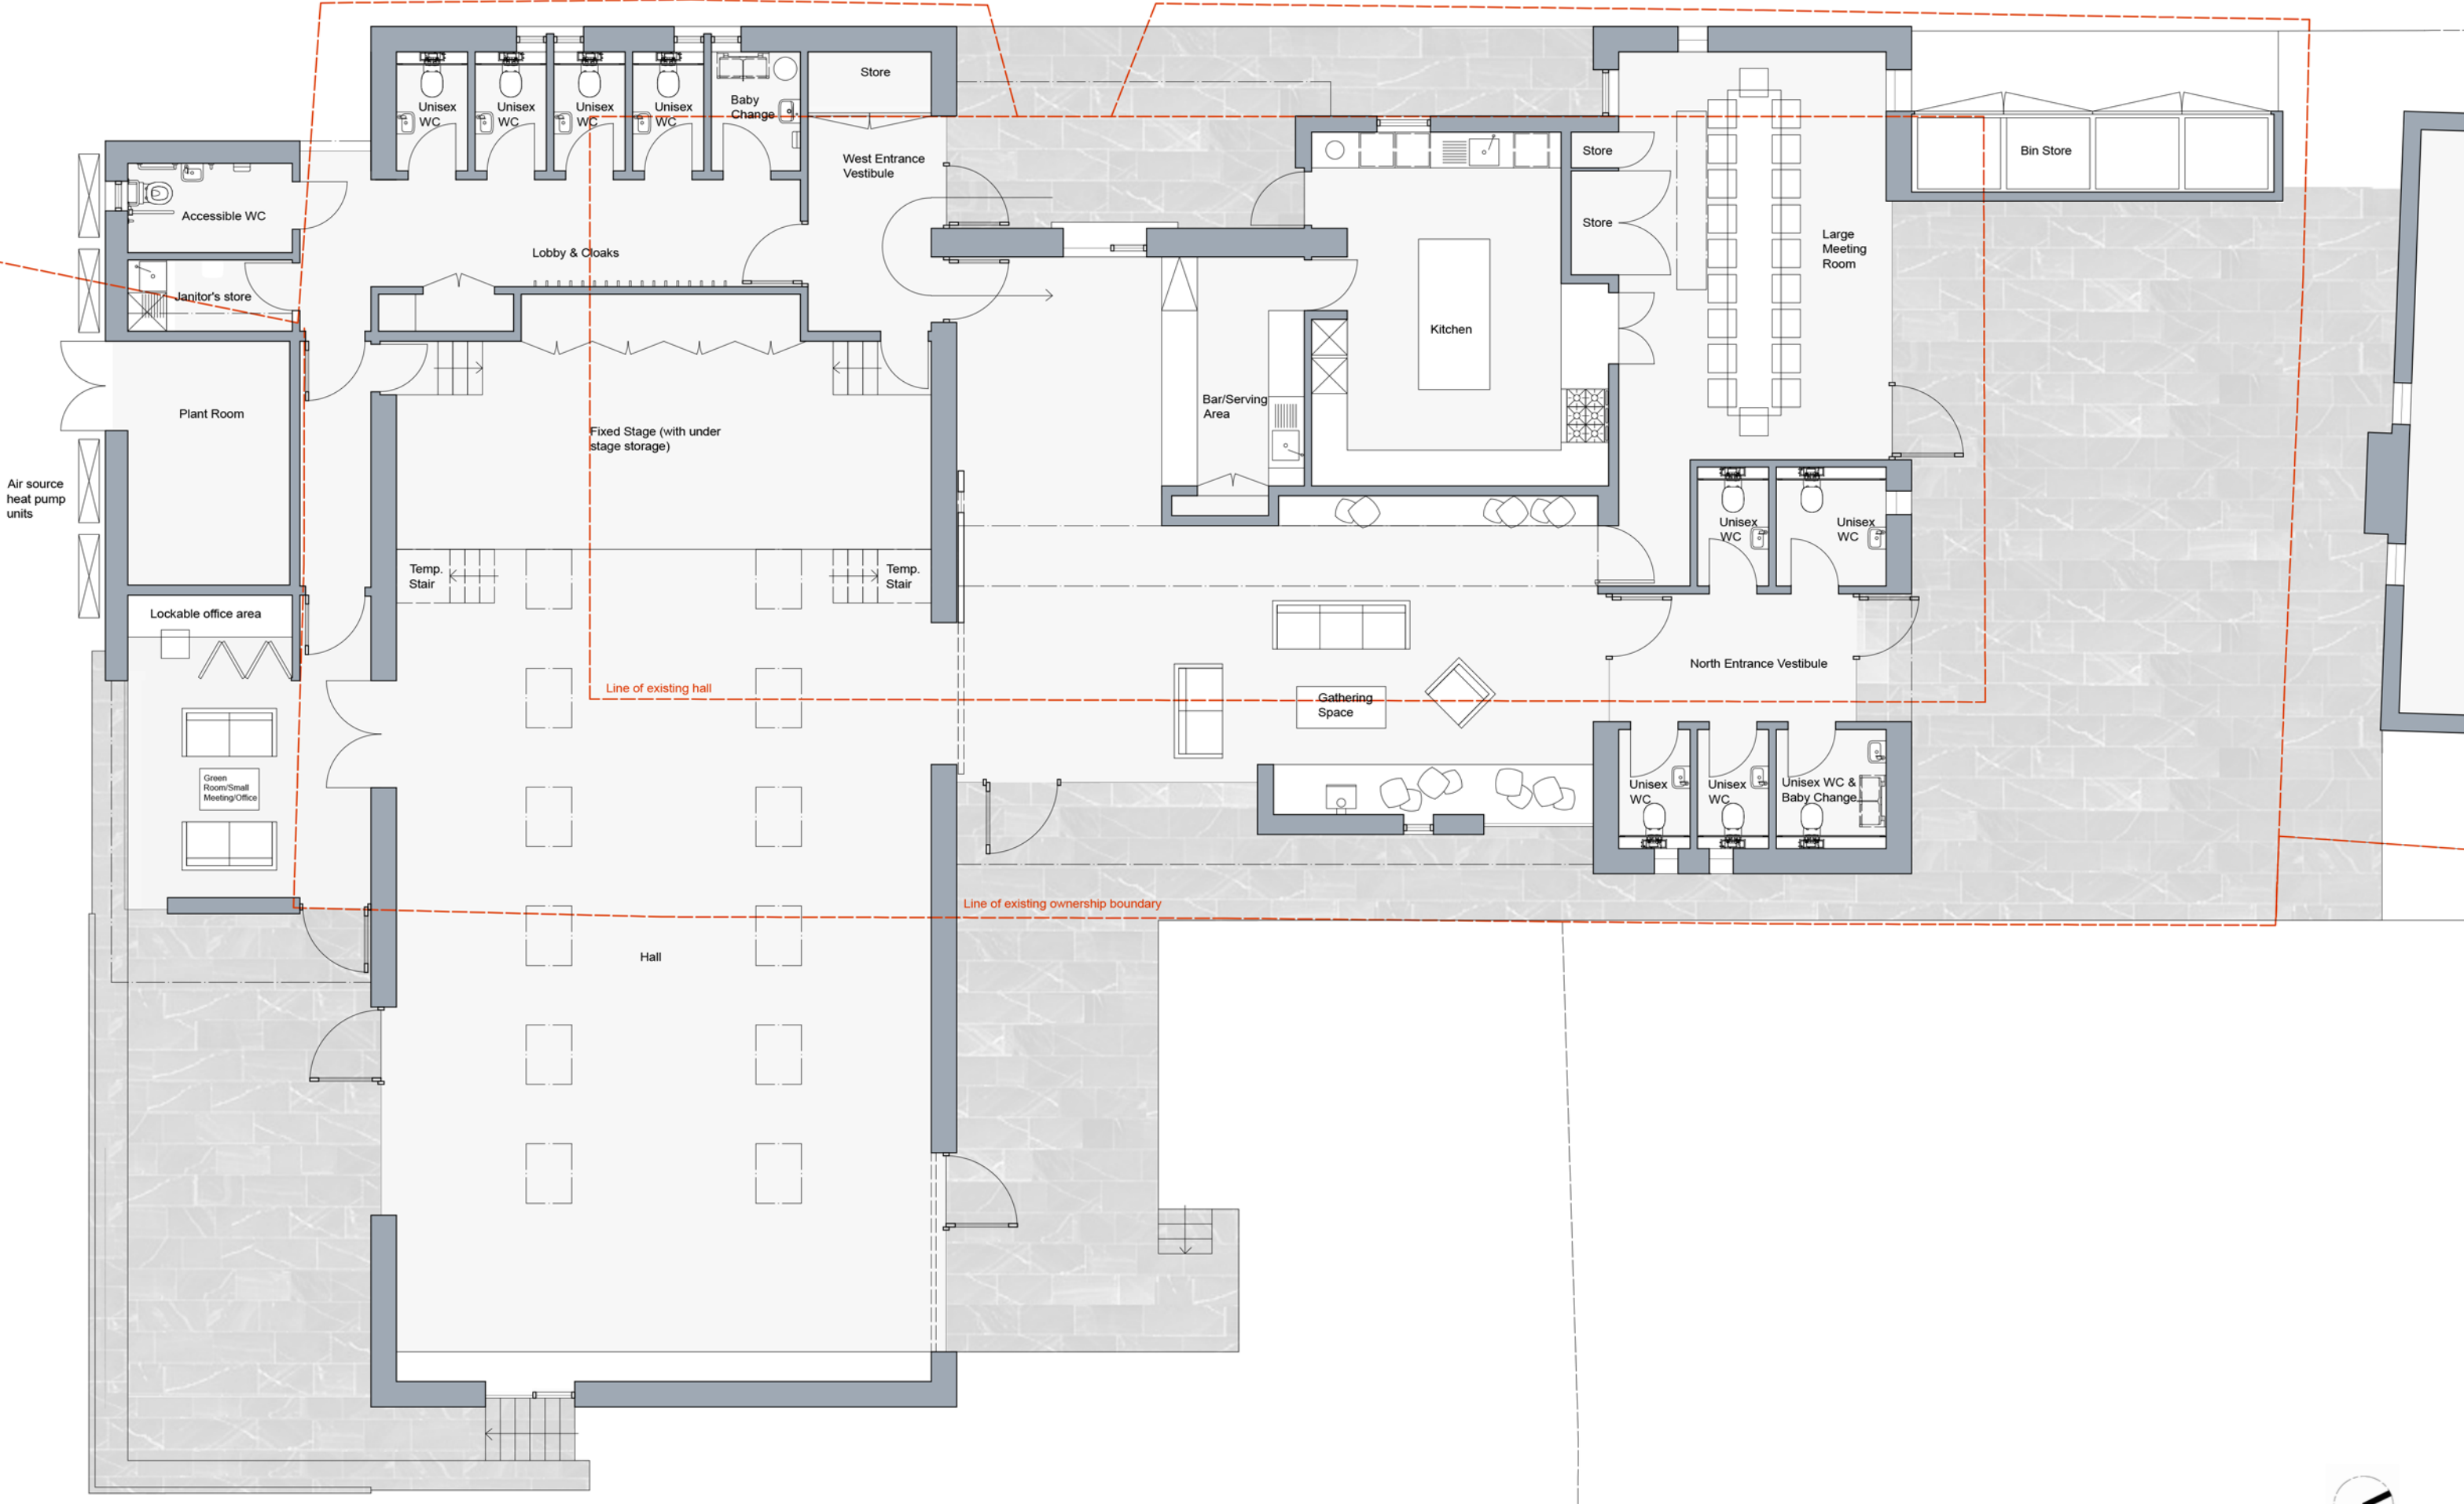


Proposed ground floor plan | scale 1:100

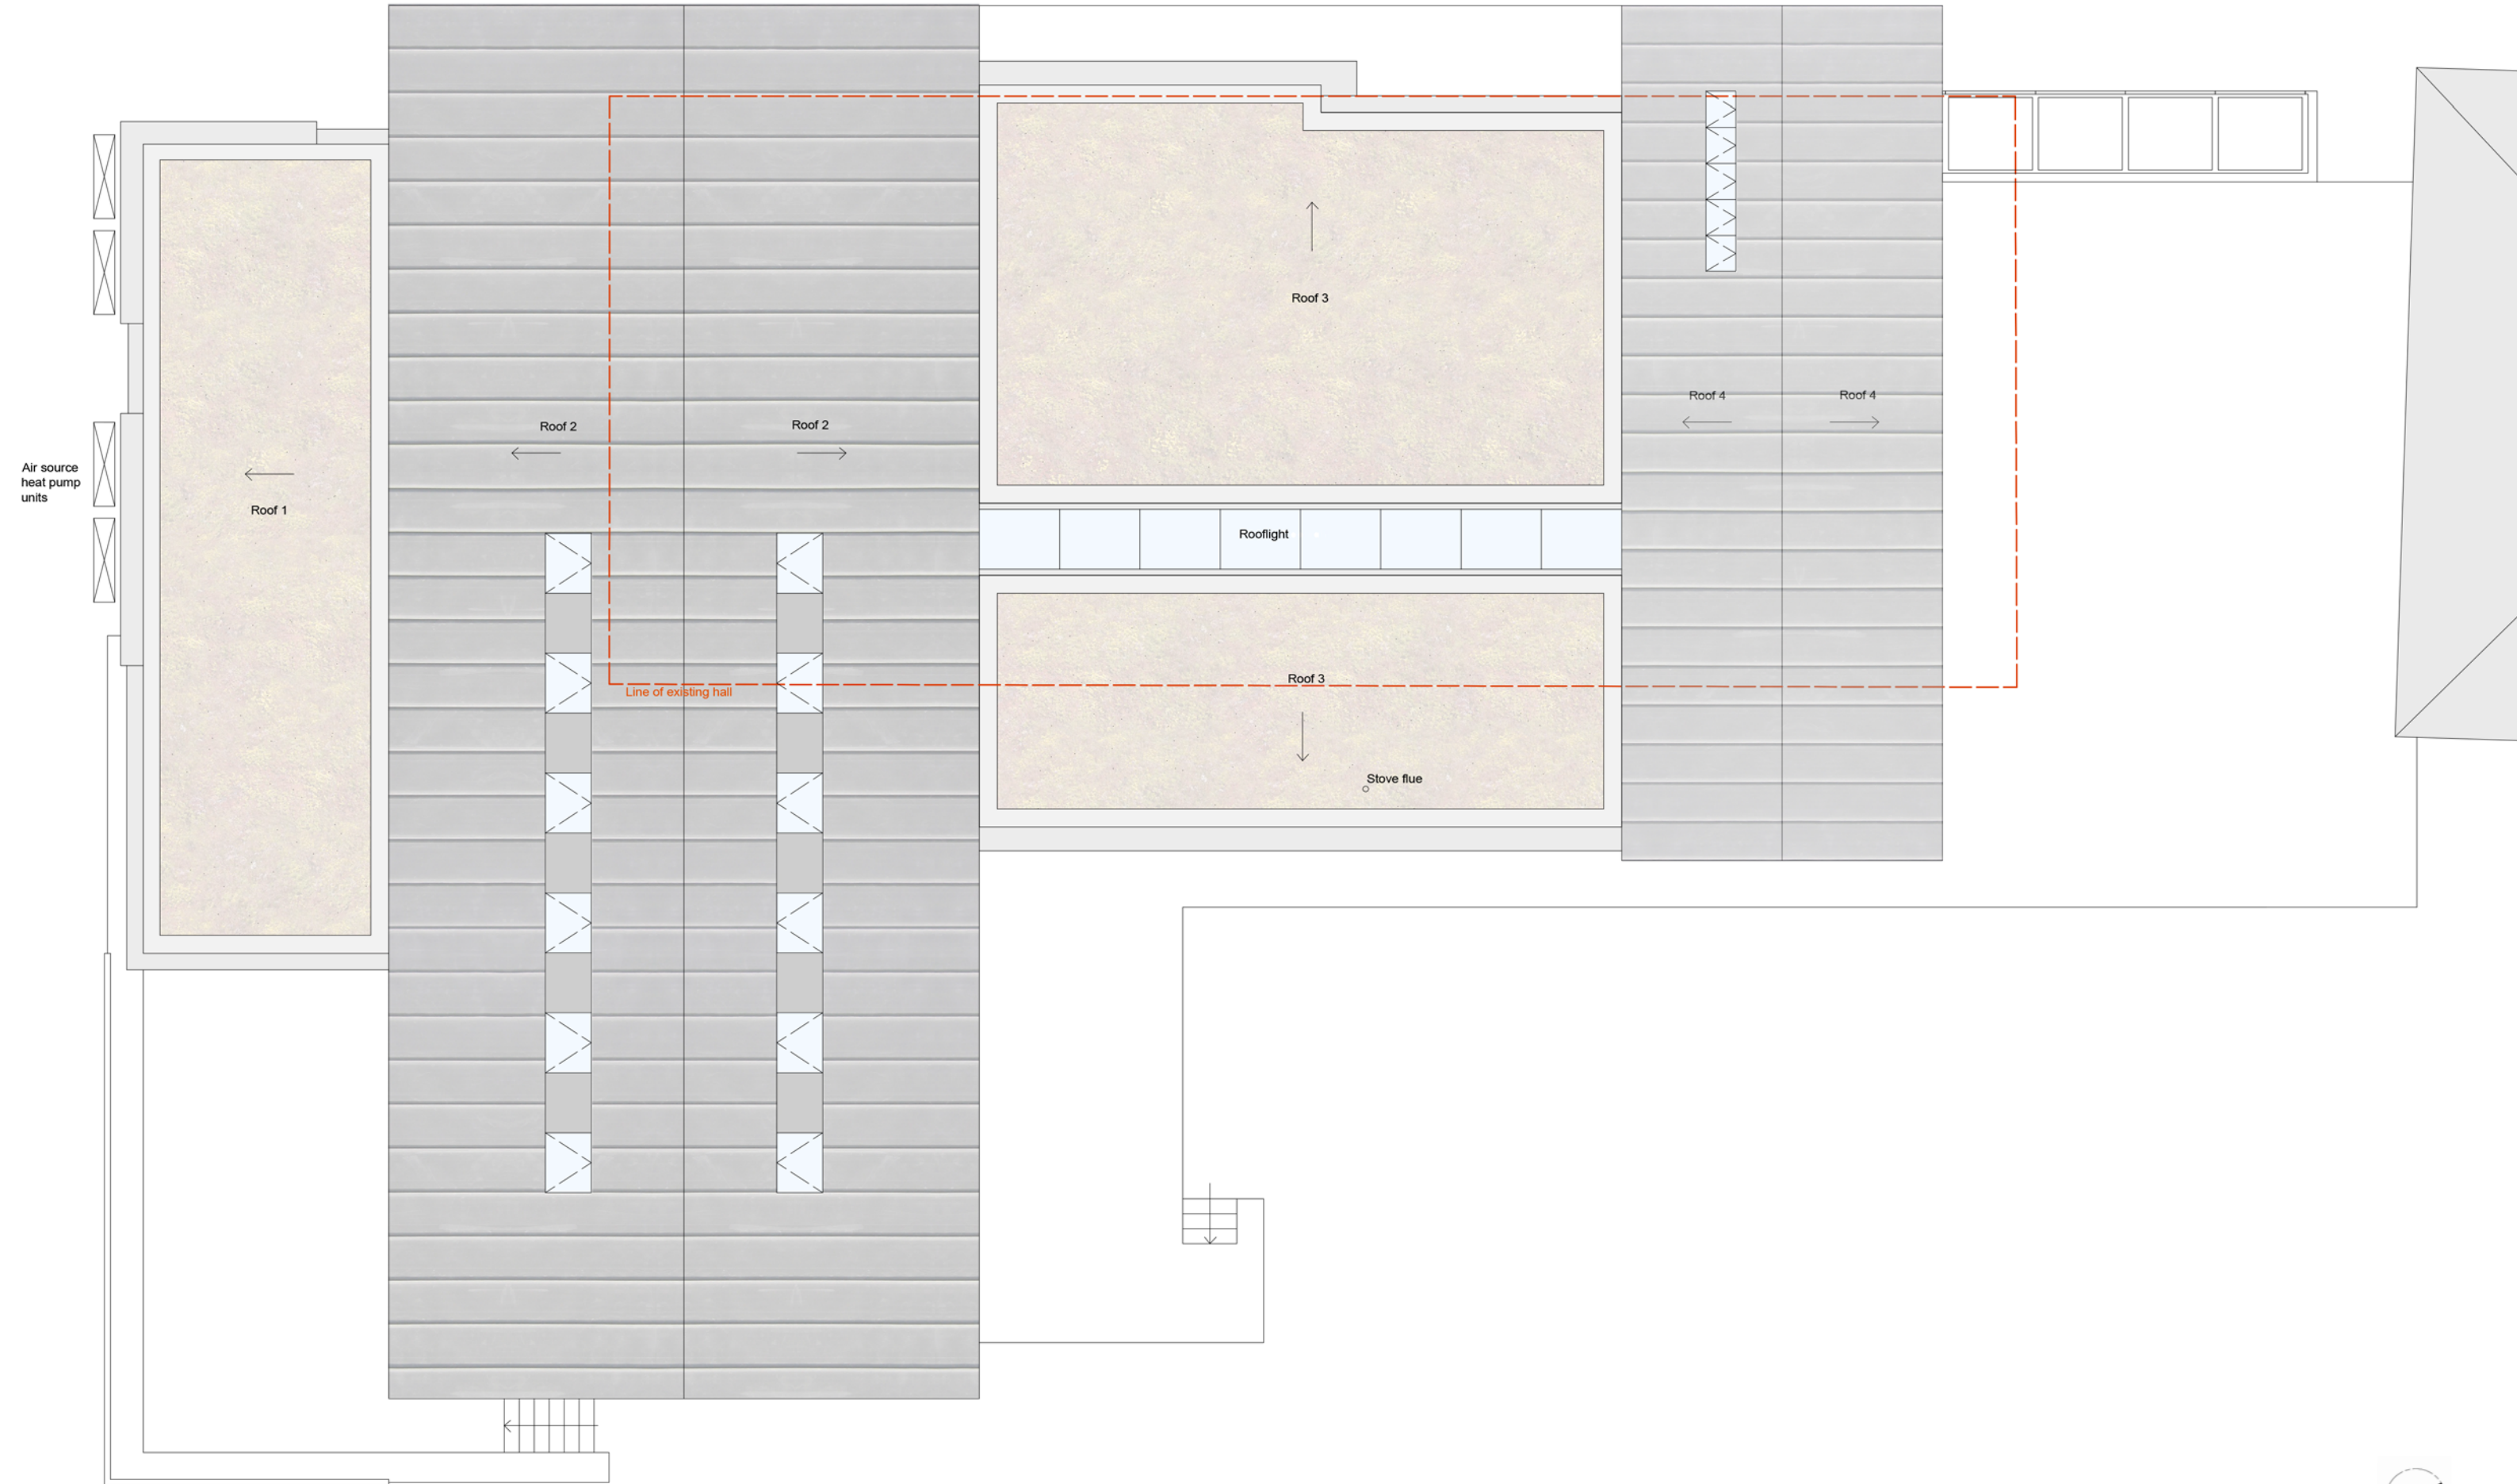

Proposed roof plan | scale 1:100




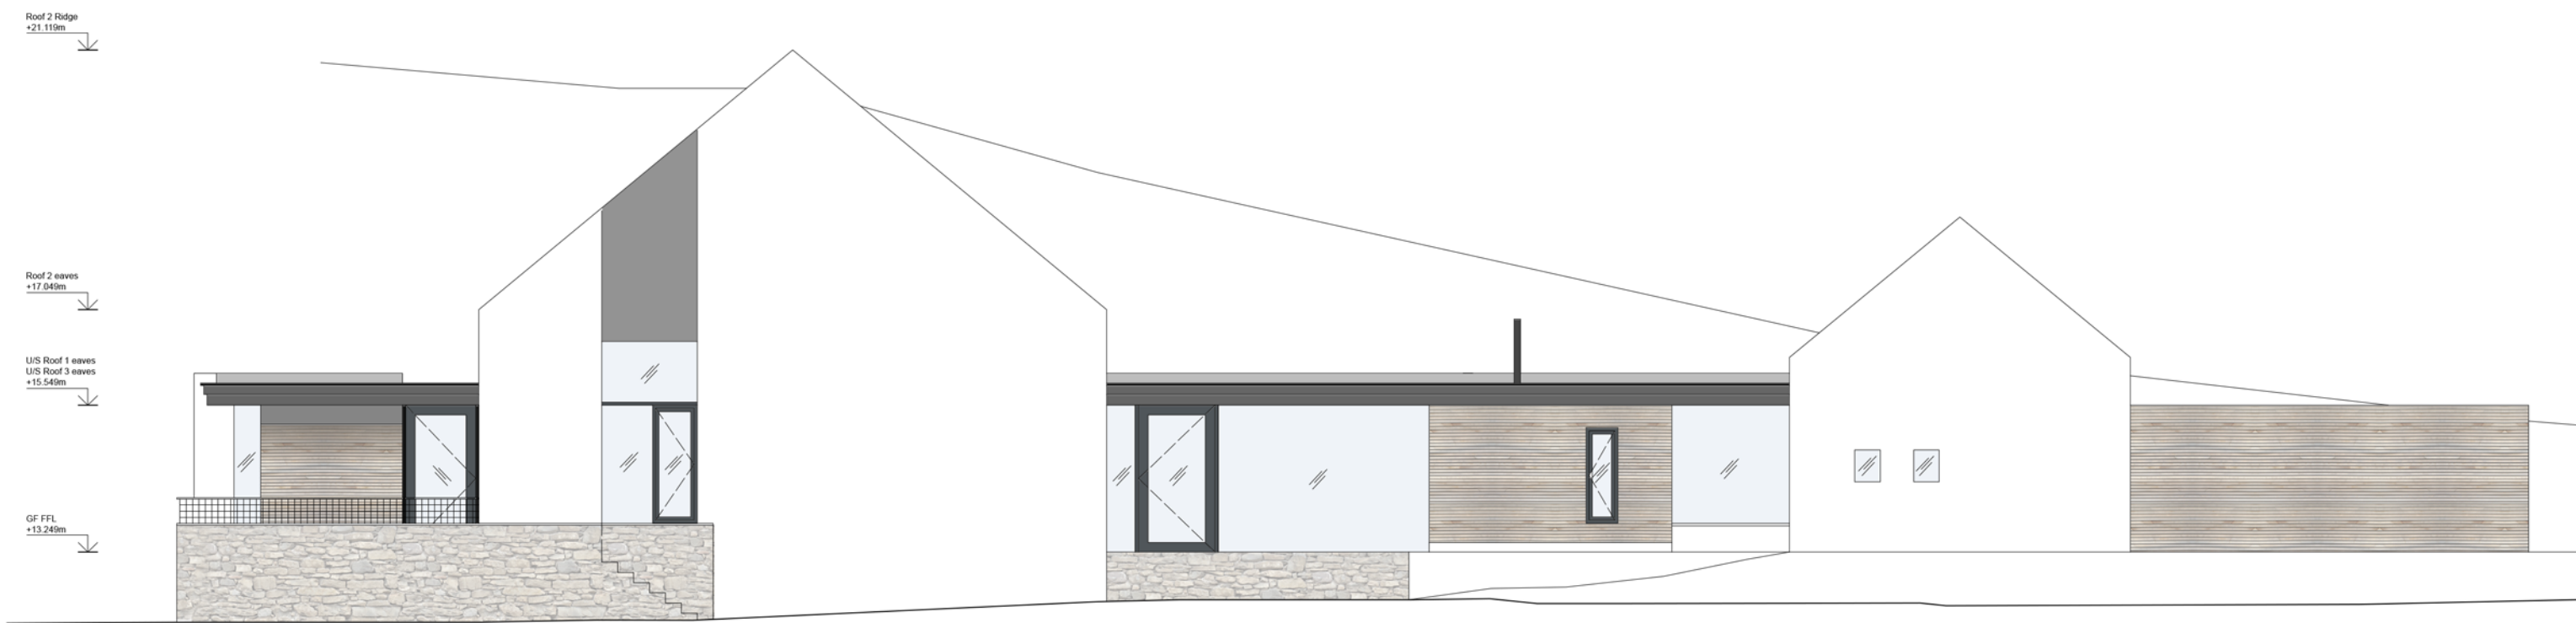


South East Elevation | Scale 1:100




North East Elevation | Scale 1:100

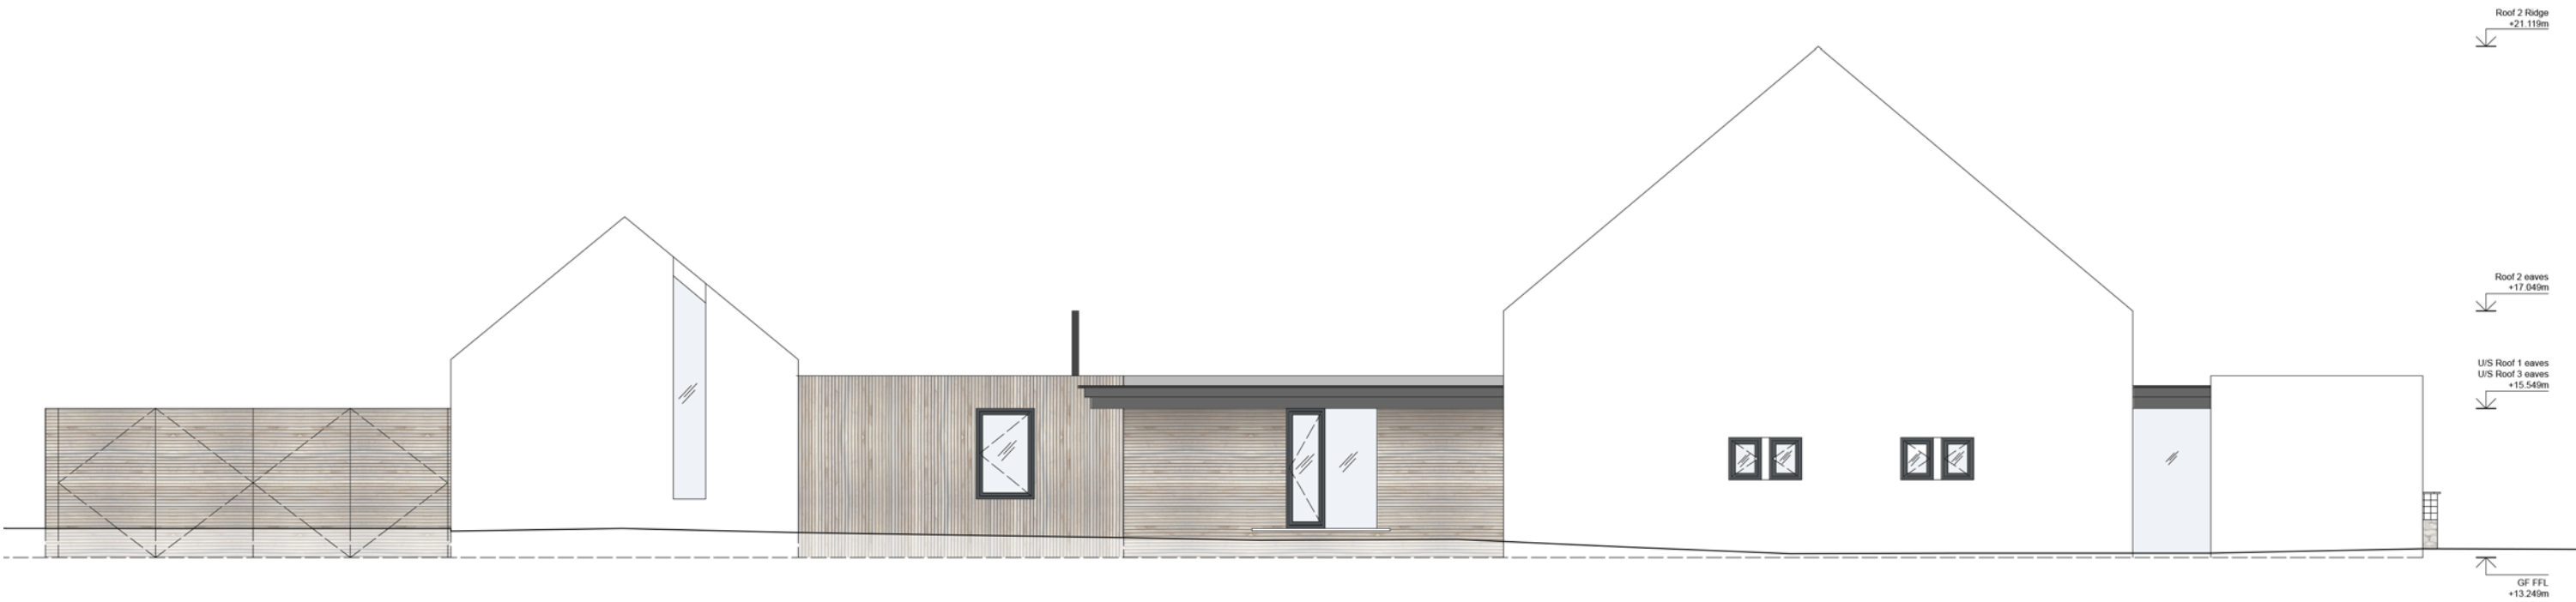


North West Elevation | Scale 1:100

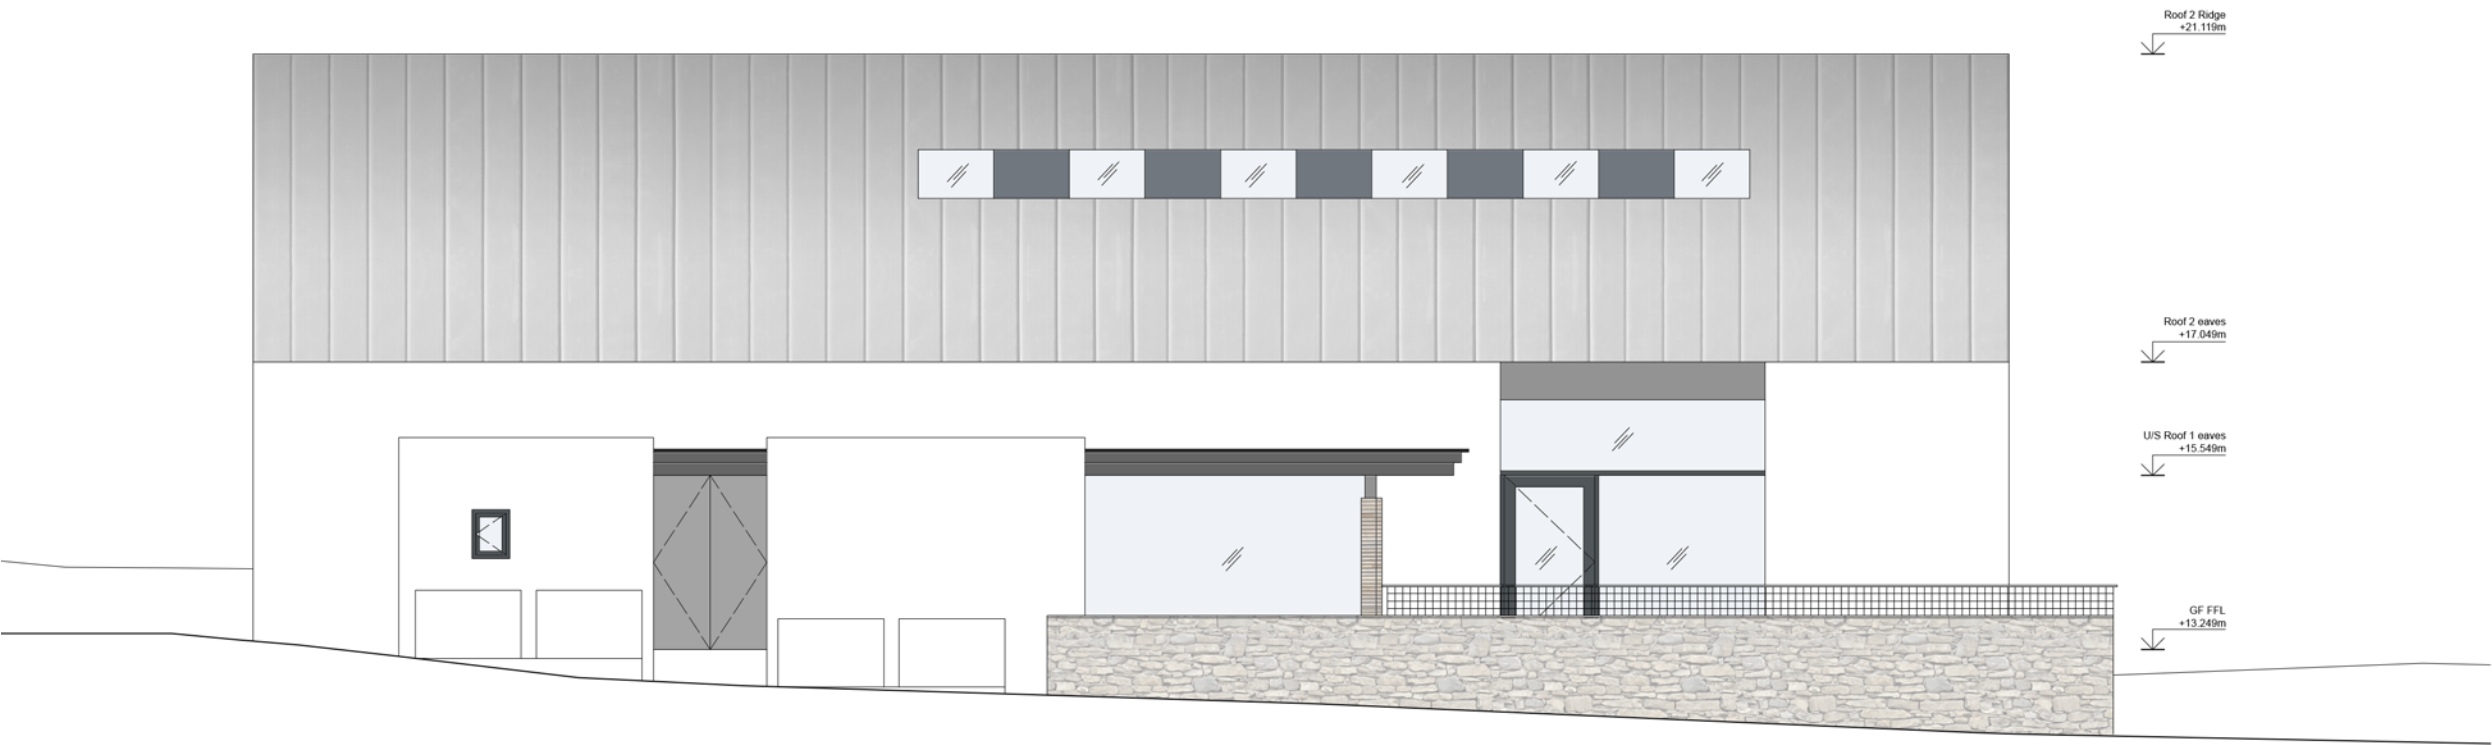

South West Elevation | Scale 1:100

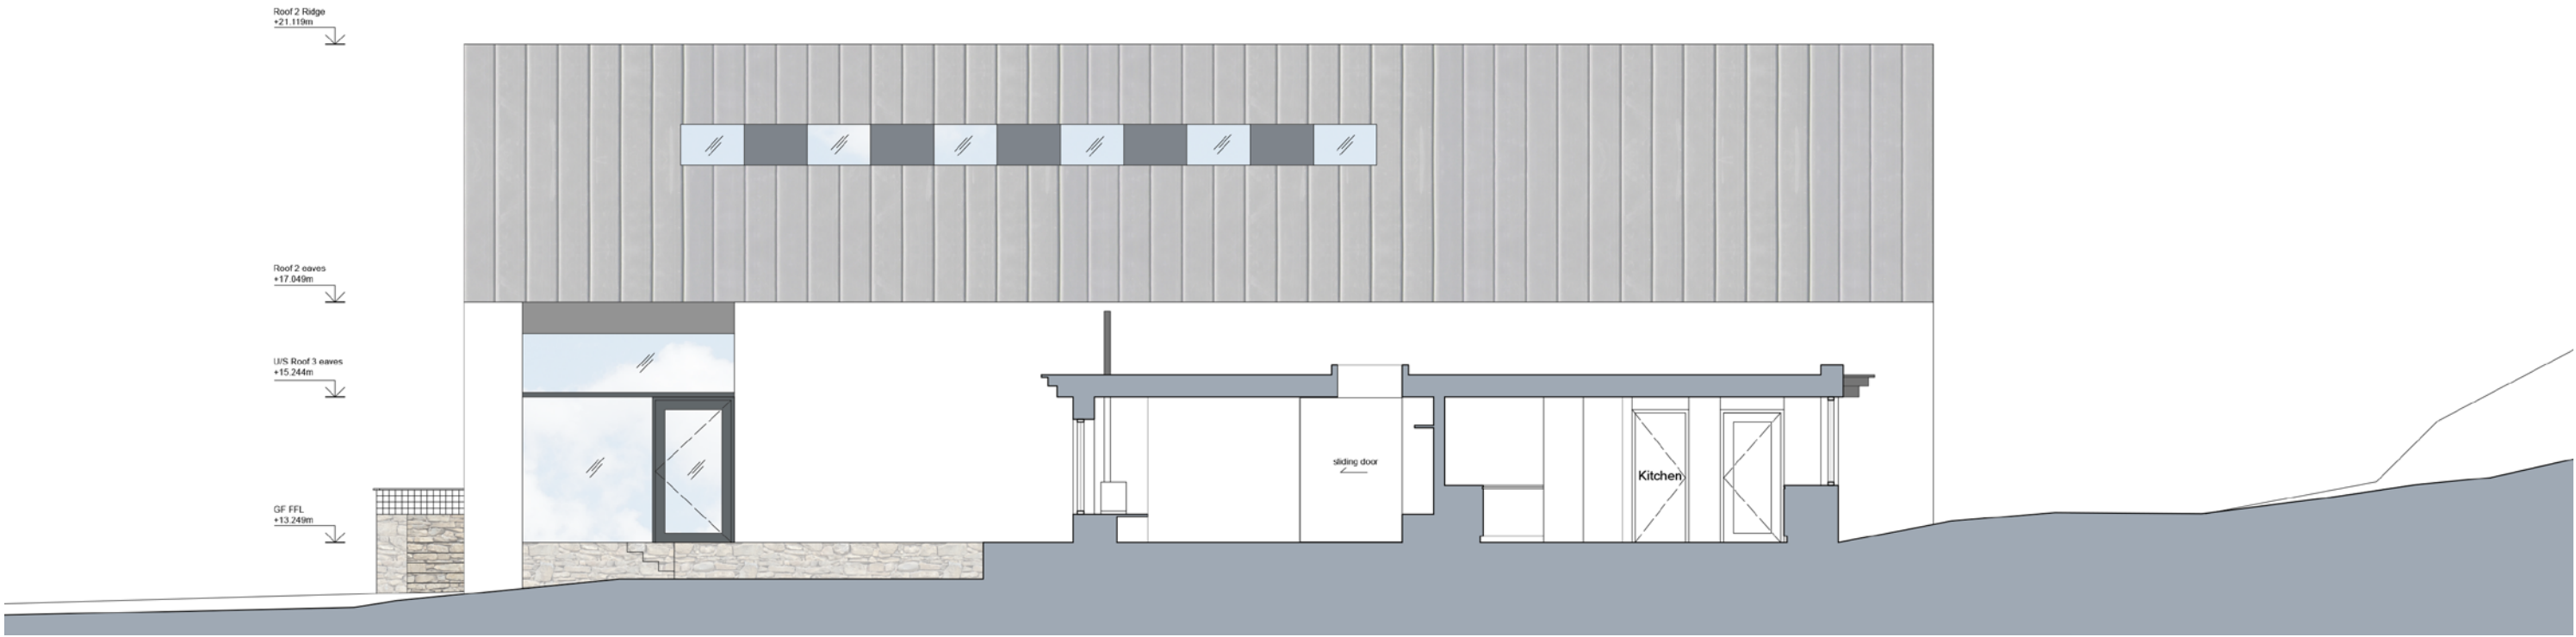

Section AA | Scale 1:100

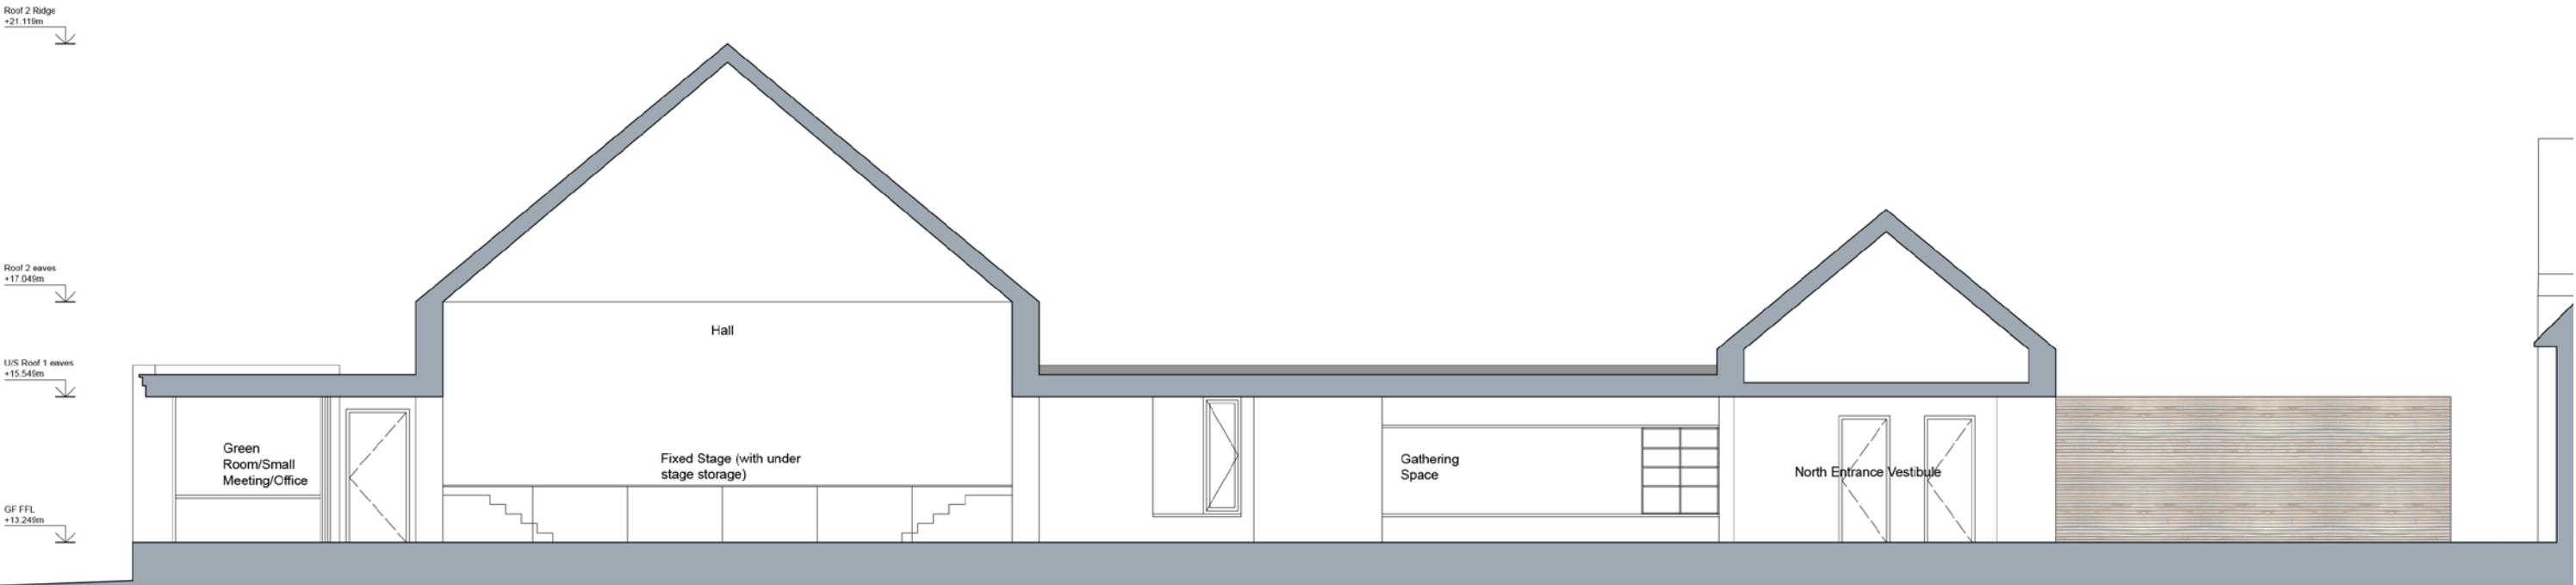

Section BB | Scale 1:100