




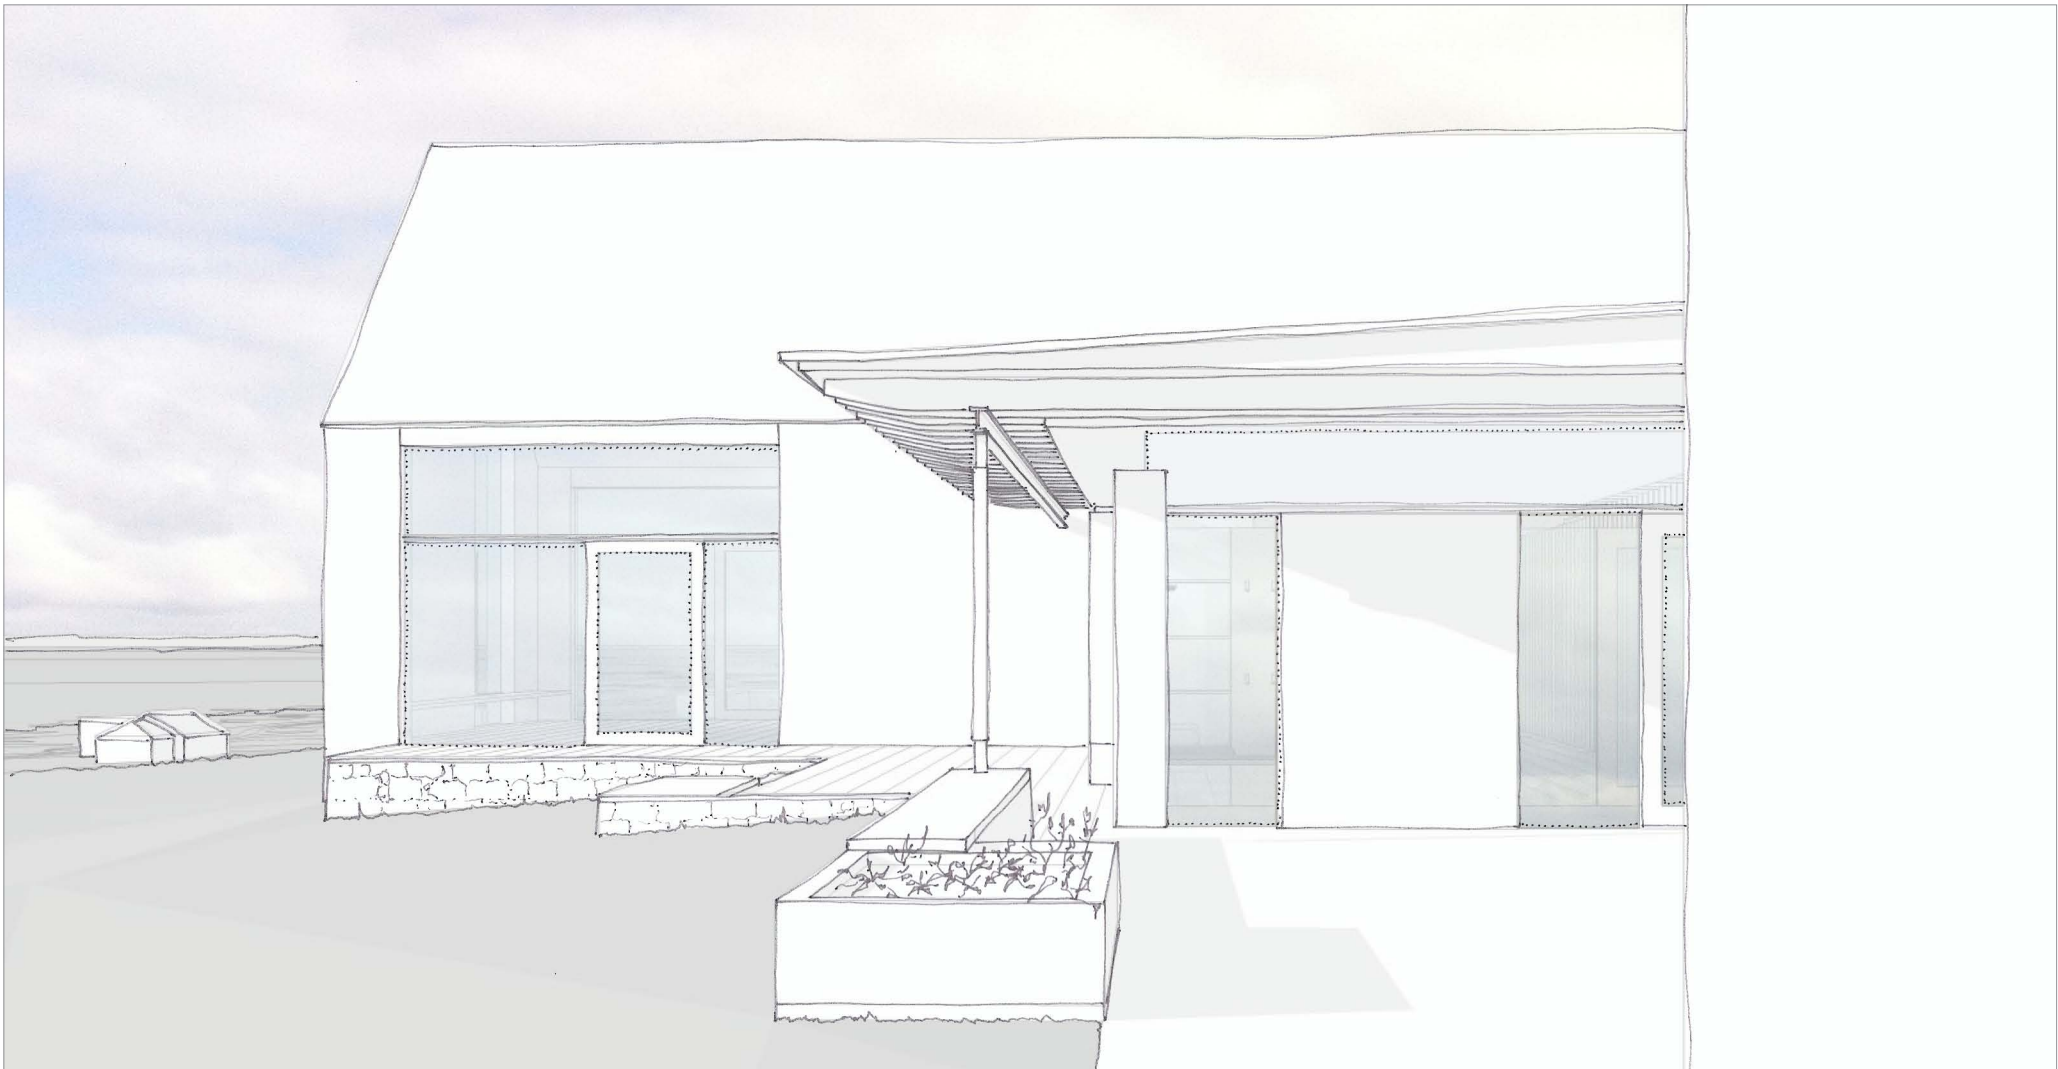

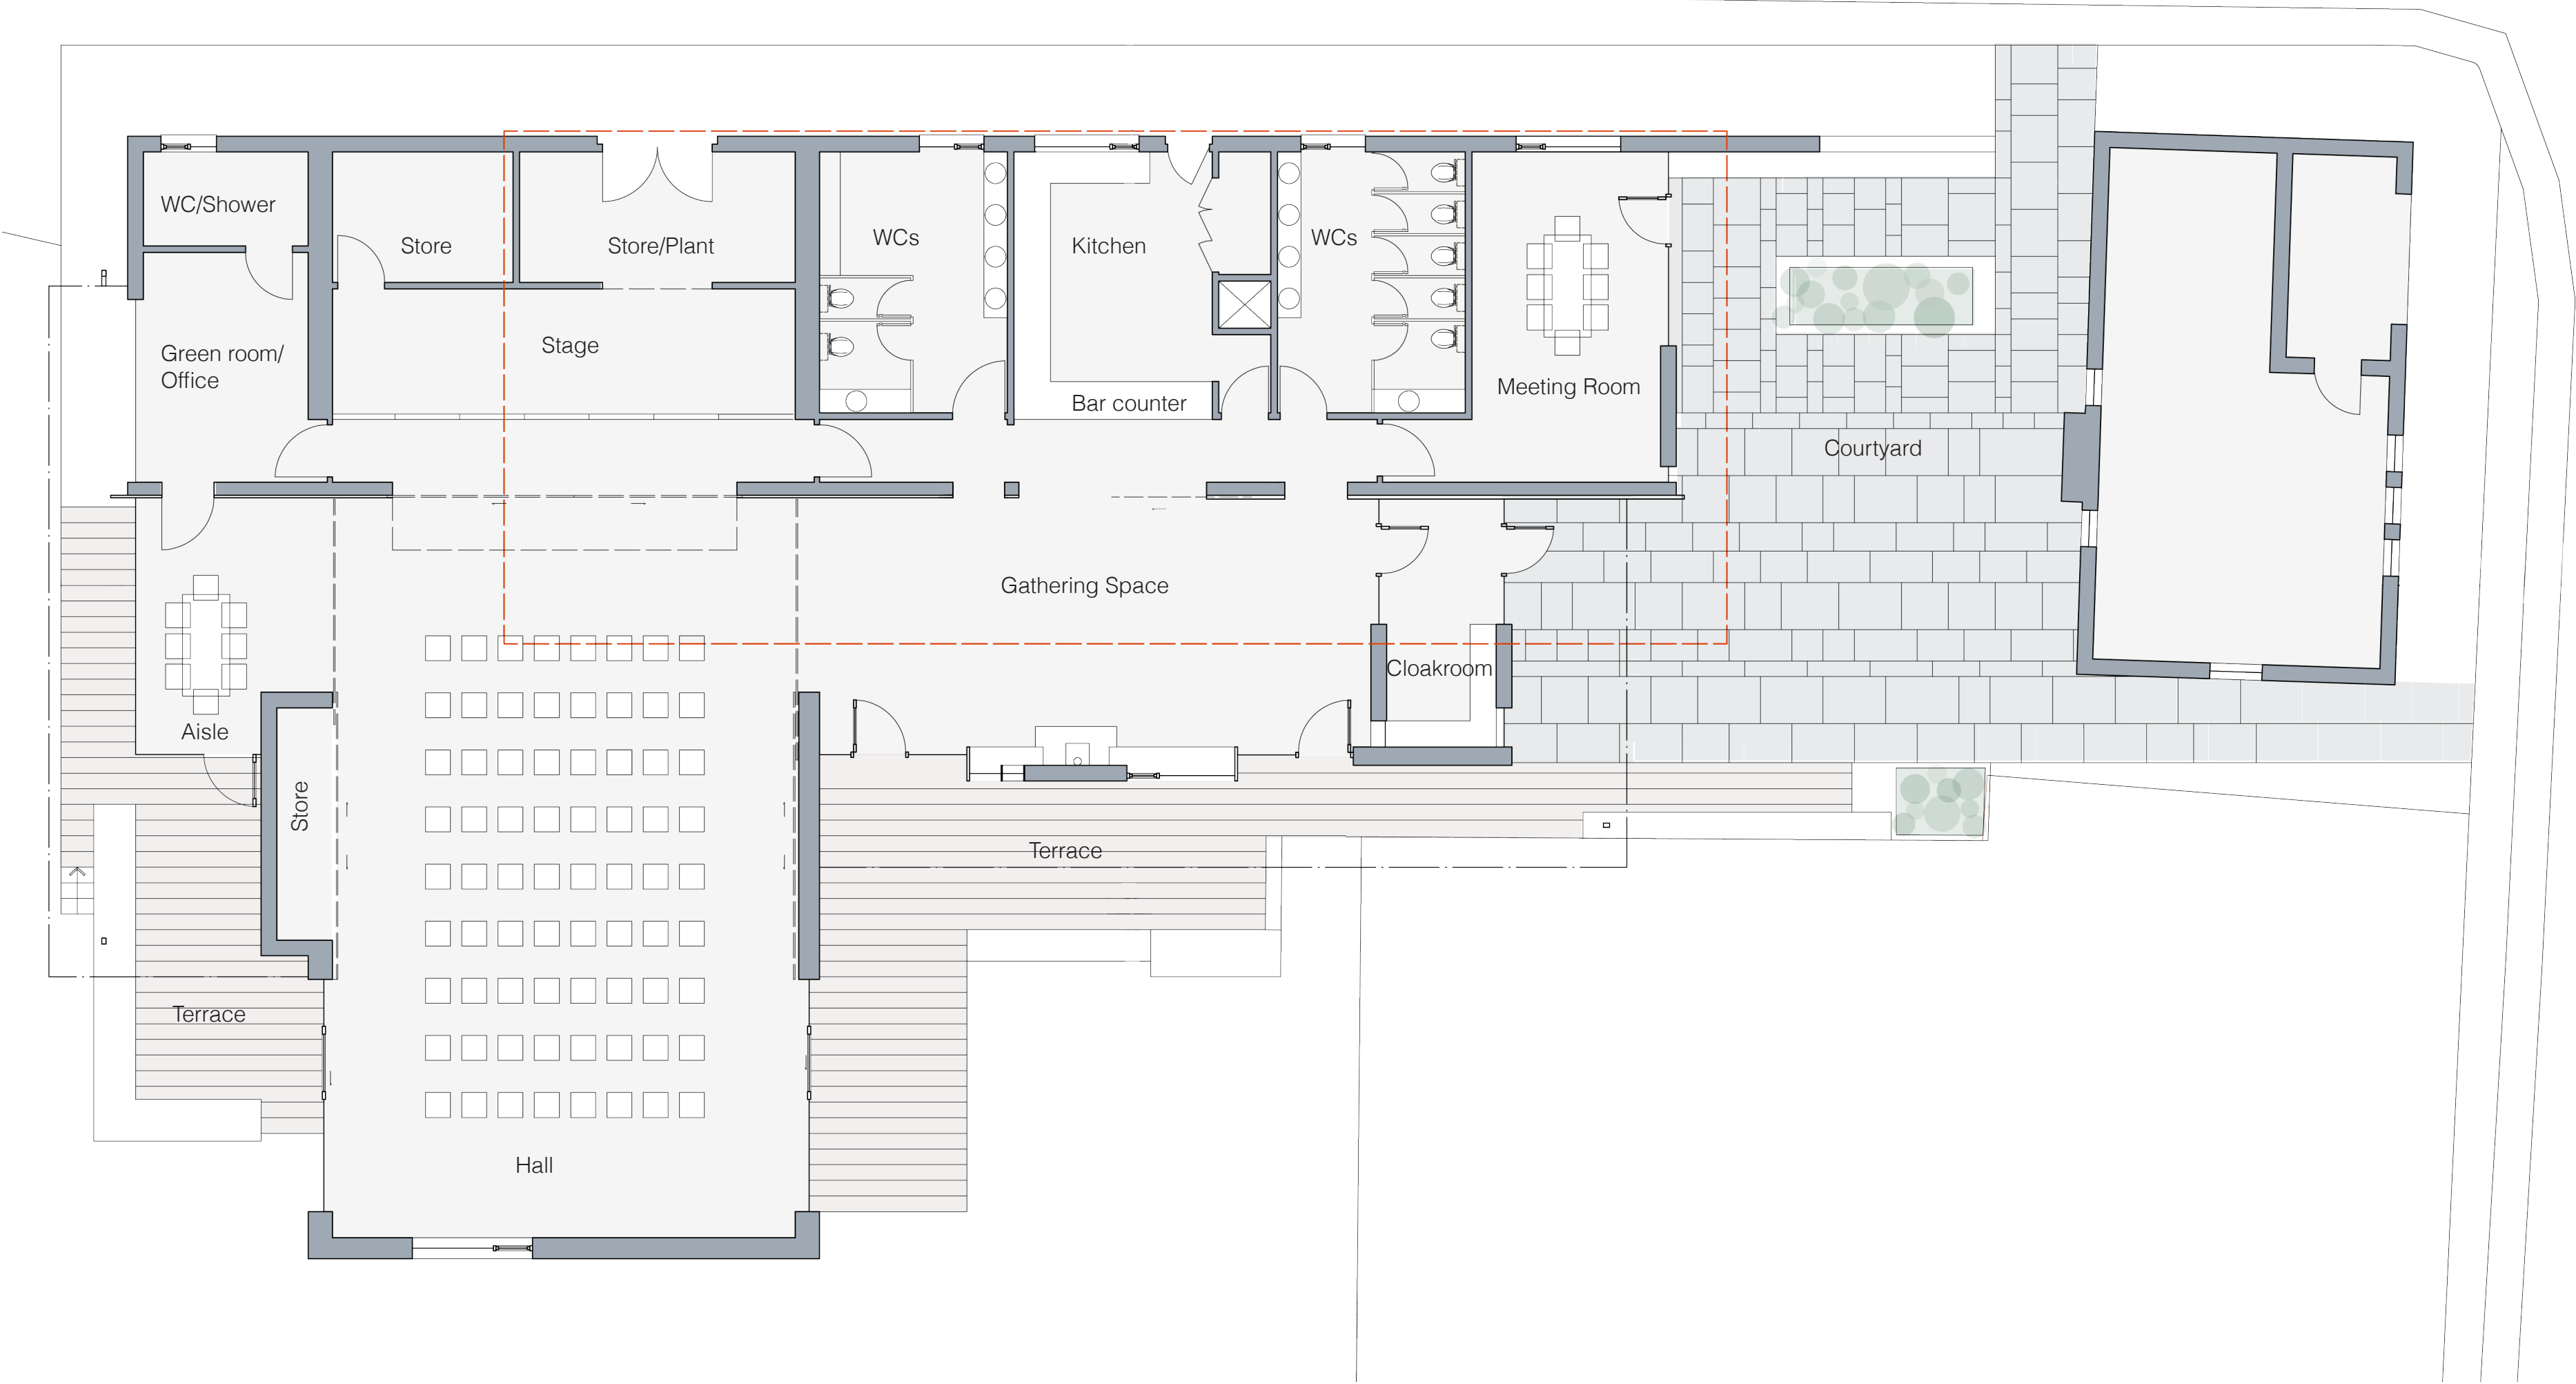

OPTION B Rev 1

A NEW VILLAGE HALL

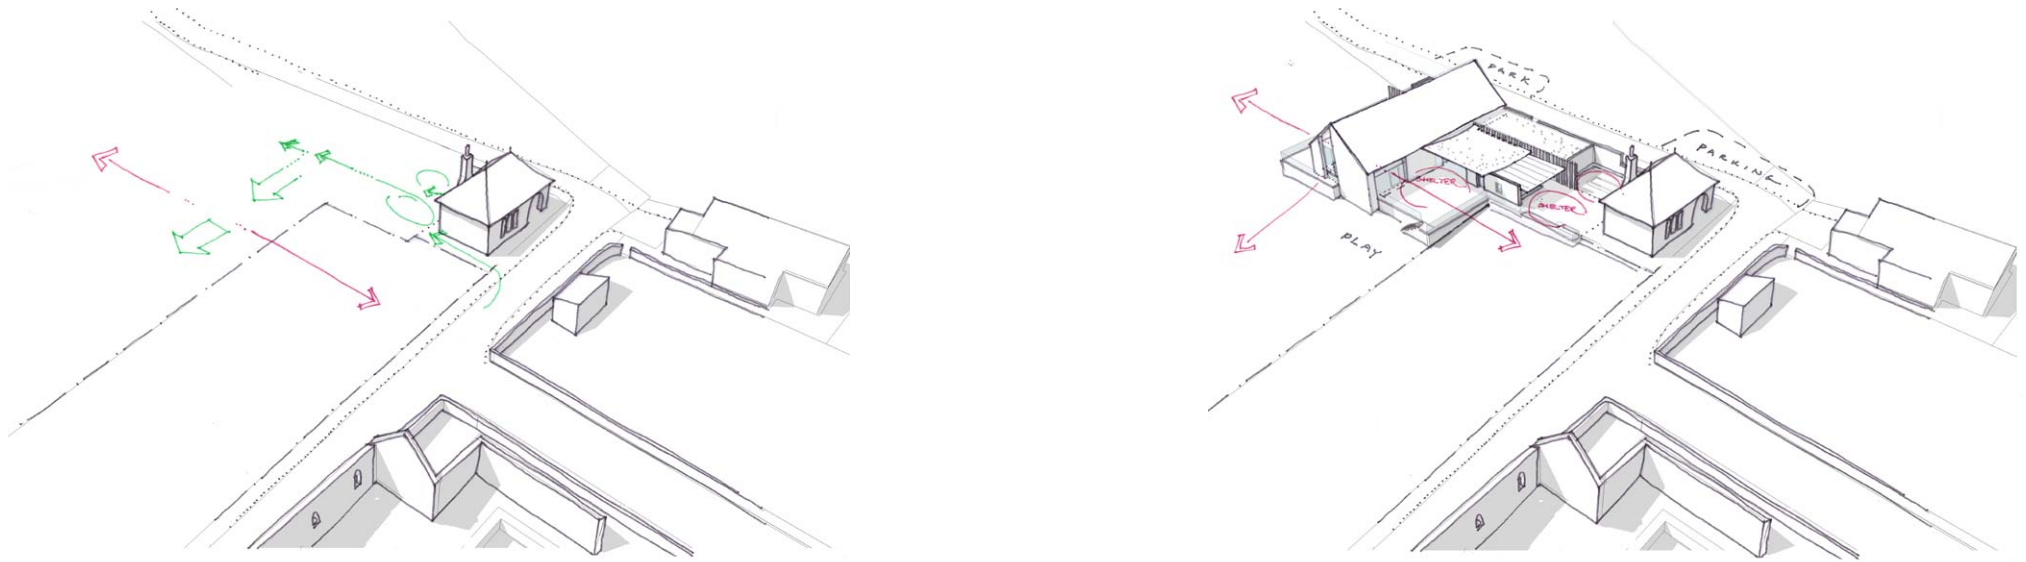

View of the approach to the new entrance with the cloakroom to the right and the main hall space beyond




View of the gathering space looking north west towards the entrance and cloakroom with the hearth on the right and the kitchen on the left


Option B Rev 1 Plan . Scale 1:100



View to the Hall from the south

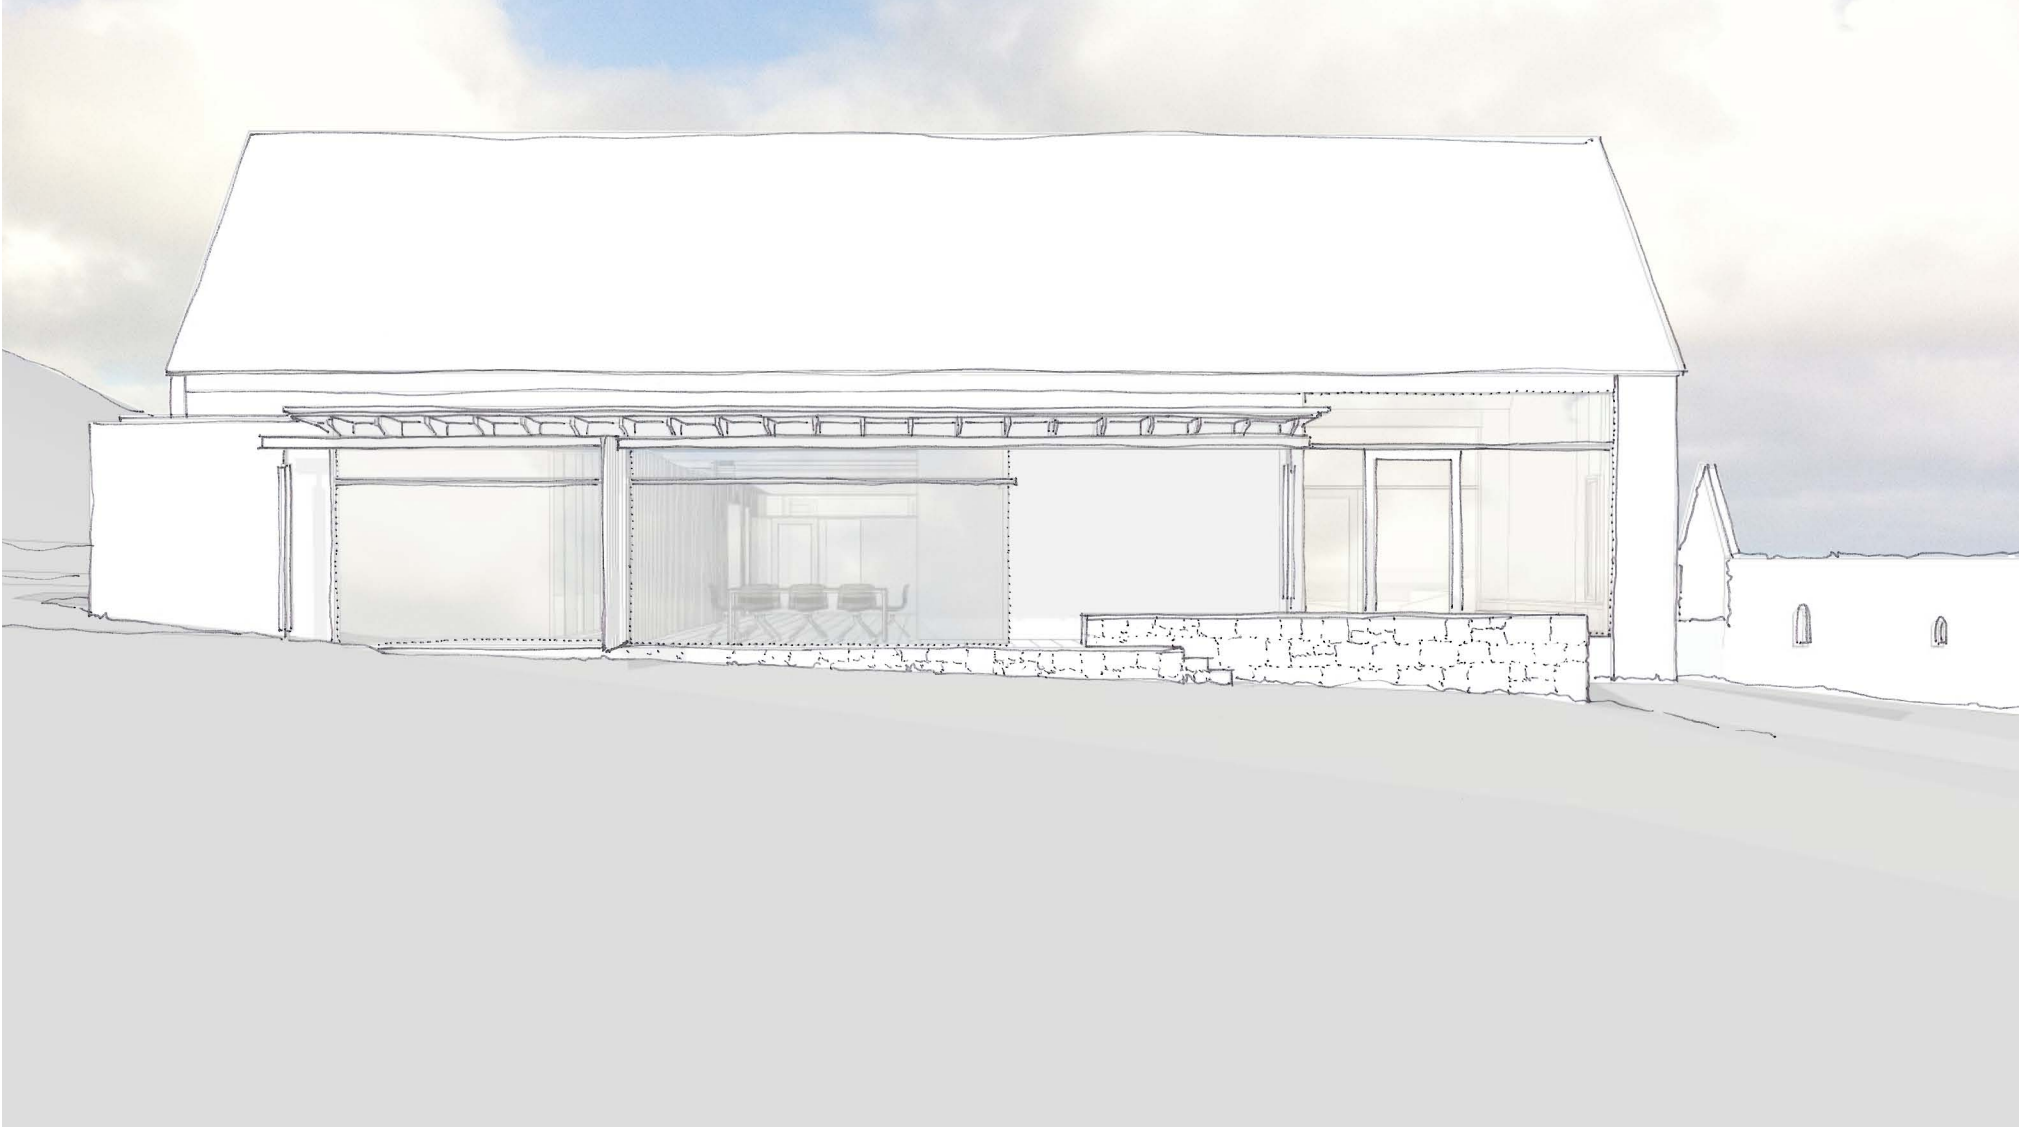

View of the south west elevation of the building

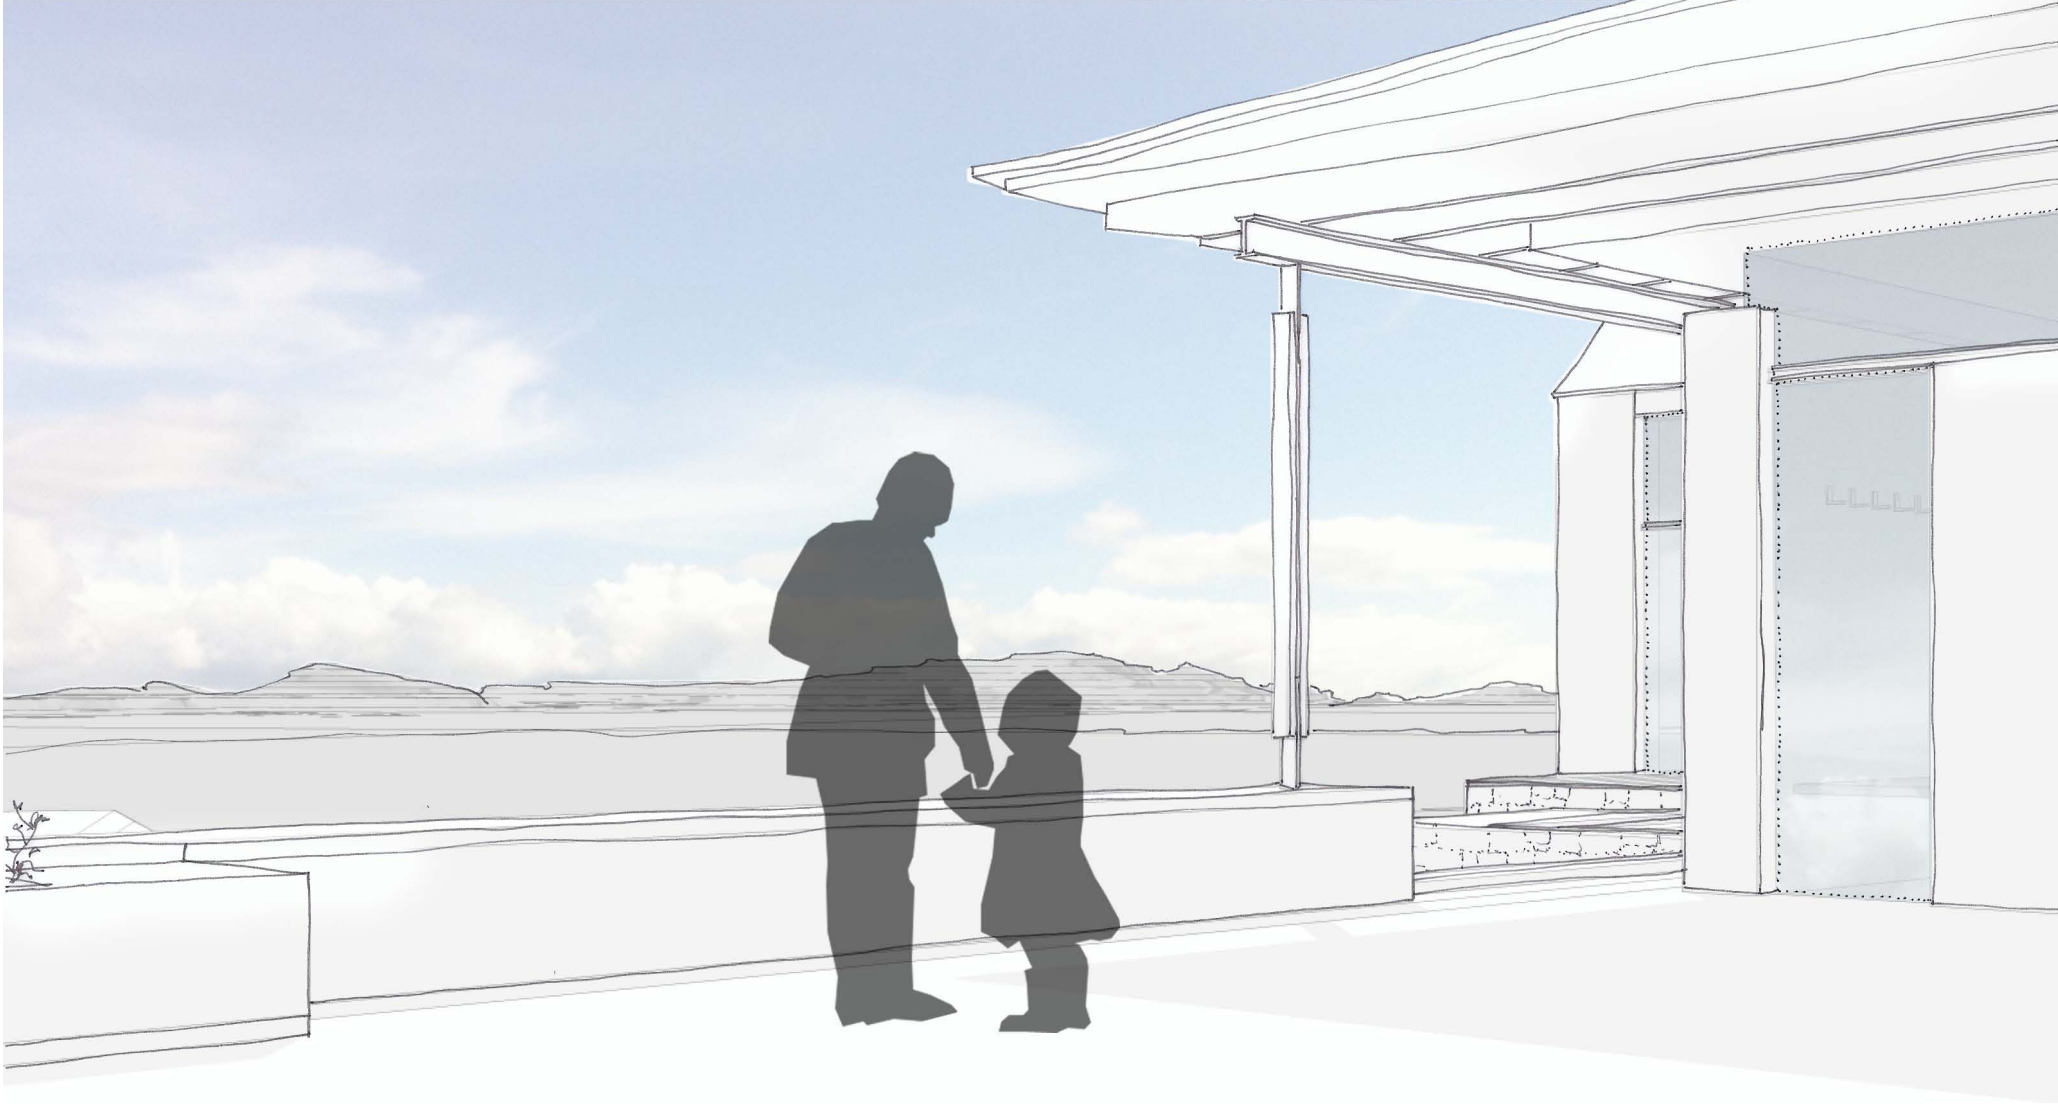

View from the courtyard space looking south